

Apartment area Výmera bytu

1 hall
zádverie 4,59 m²

2 bathroom
kúpeľňa 4,98 m²


3 living room
obývacia izba 19,52 m²

Total / Celkom 29,09 m²


4 terrace
terasa 21,79 m²

Total usable area 50,88 m²
Plocha spolu

Apartment orientation Orientácia bytu v areáli

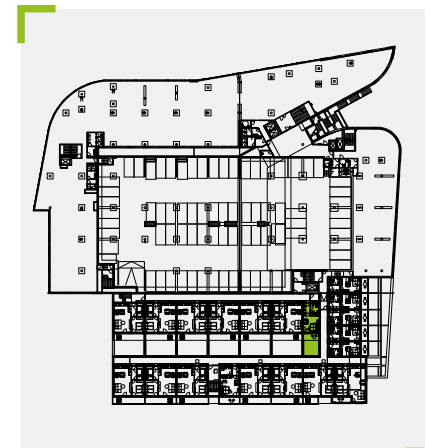

folding double bed
výklopné dvojlôžko

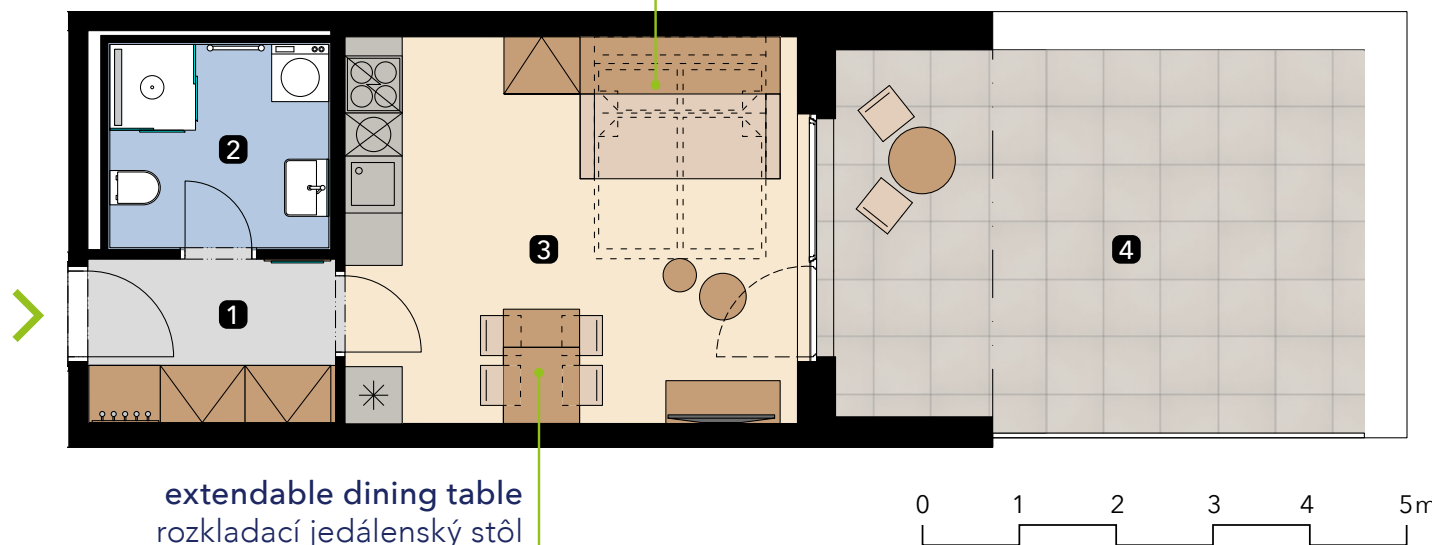

extendable dining table
rozkladací jedálenský stôl

Štúrova / Žižkova
Košice
Slovakia / Slovensko



Celková plocha je plocha bytu vrátane vonkajších plôch (balkónov, lodžií, terás). Zariadenie uvedené v pláne bytu (nábytok, kuchynská linka, elektrické spotrebiče atď.) je zahrnuté v cene bytu. Developer si vyhradzuje právo na drobné úpravy. Všetky informácie v tomto dokumente majú iba všeobecnú informatívnu povahu a slúžia len na marketingové účely.

The total area is the area of the apartment, including outdoor areas (balconies, loggias, terraces). The equipment shown in the apartment plans (furniture, kitchen, electrical appliances, etc.) is included in the final price. The developer reserves the right to minor modifications. All information in this document are informative and serve only for marketing purpose.